
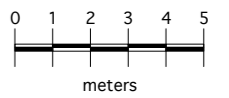


This drawing is an approximate representation only and should not be relied on for setting out, dimensions or areas.

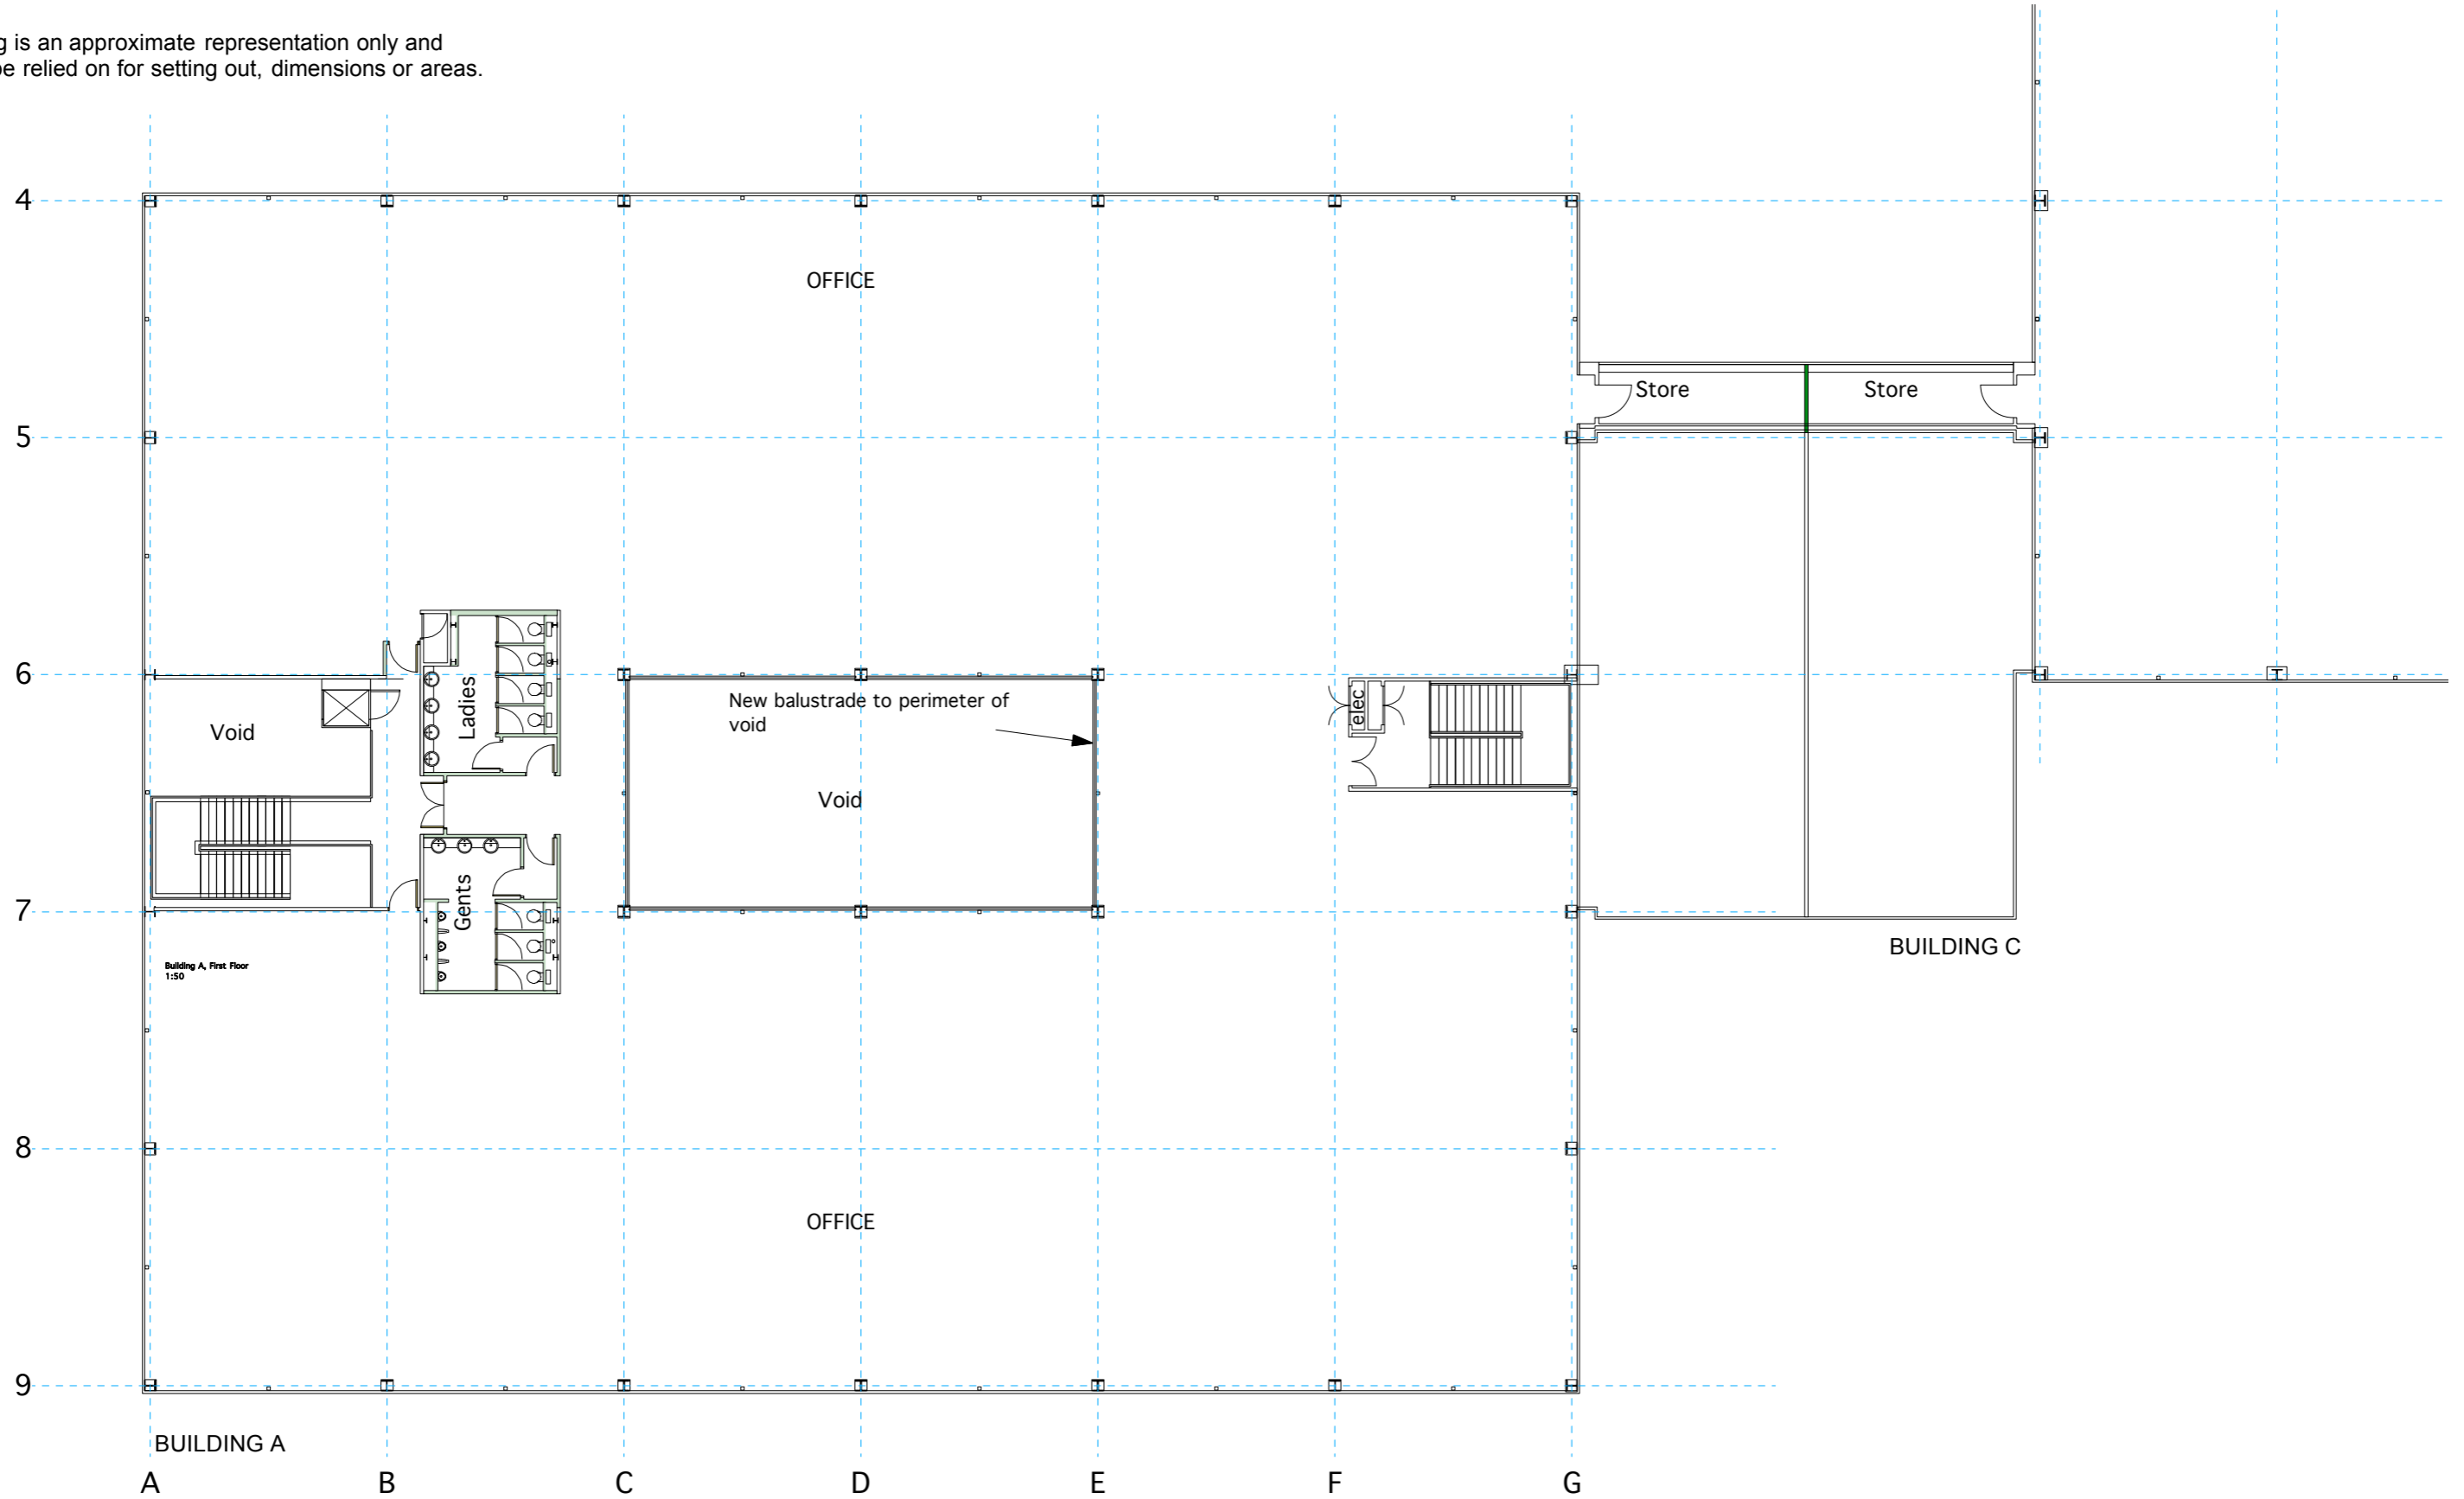

Slater Michael LLP
 Bedford House, 3 Bedford Street, London WC2E 9HD
 Tel: 020 7836 4884 Fax: 020 7240 2978

Title
FIRST FLOOR A and C as proposed

Client
Brenco (one) Ltd & Brenco (two) Ltd

Scale
1:200@ A3

Drawn
jwg

Date
June '07

Project
23 GATWICK ROAD, CRAWLEY

Drawing No. **1924/22**
 Revision **080508**