
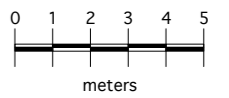


This drawing is an approximate representation only and should not be relied on for setting out, dimensions or areas.

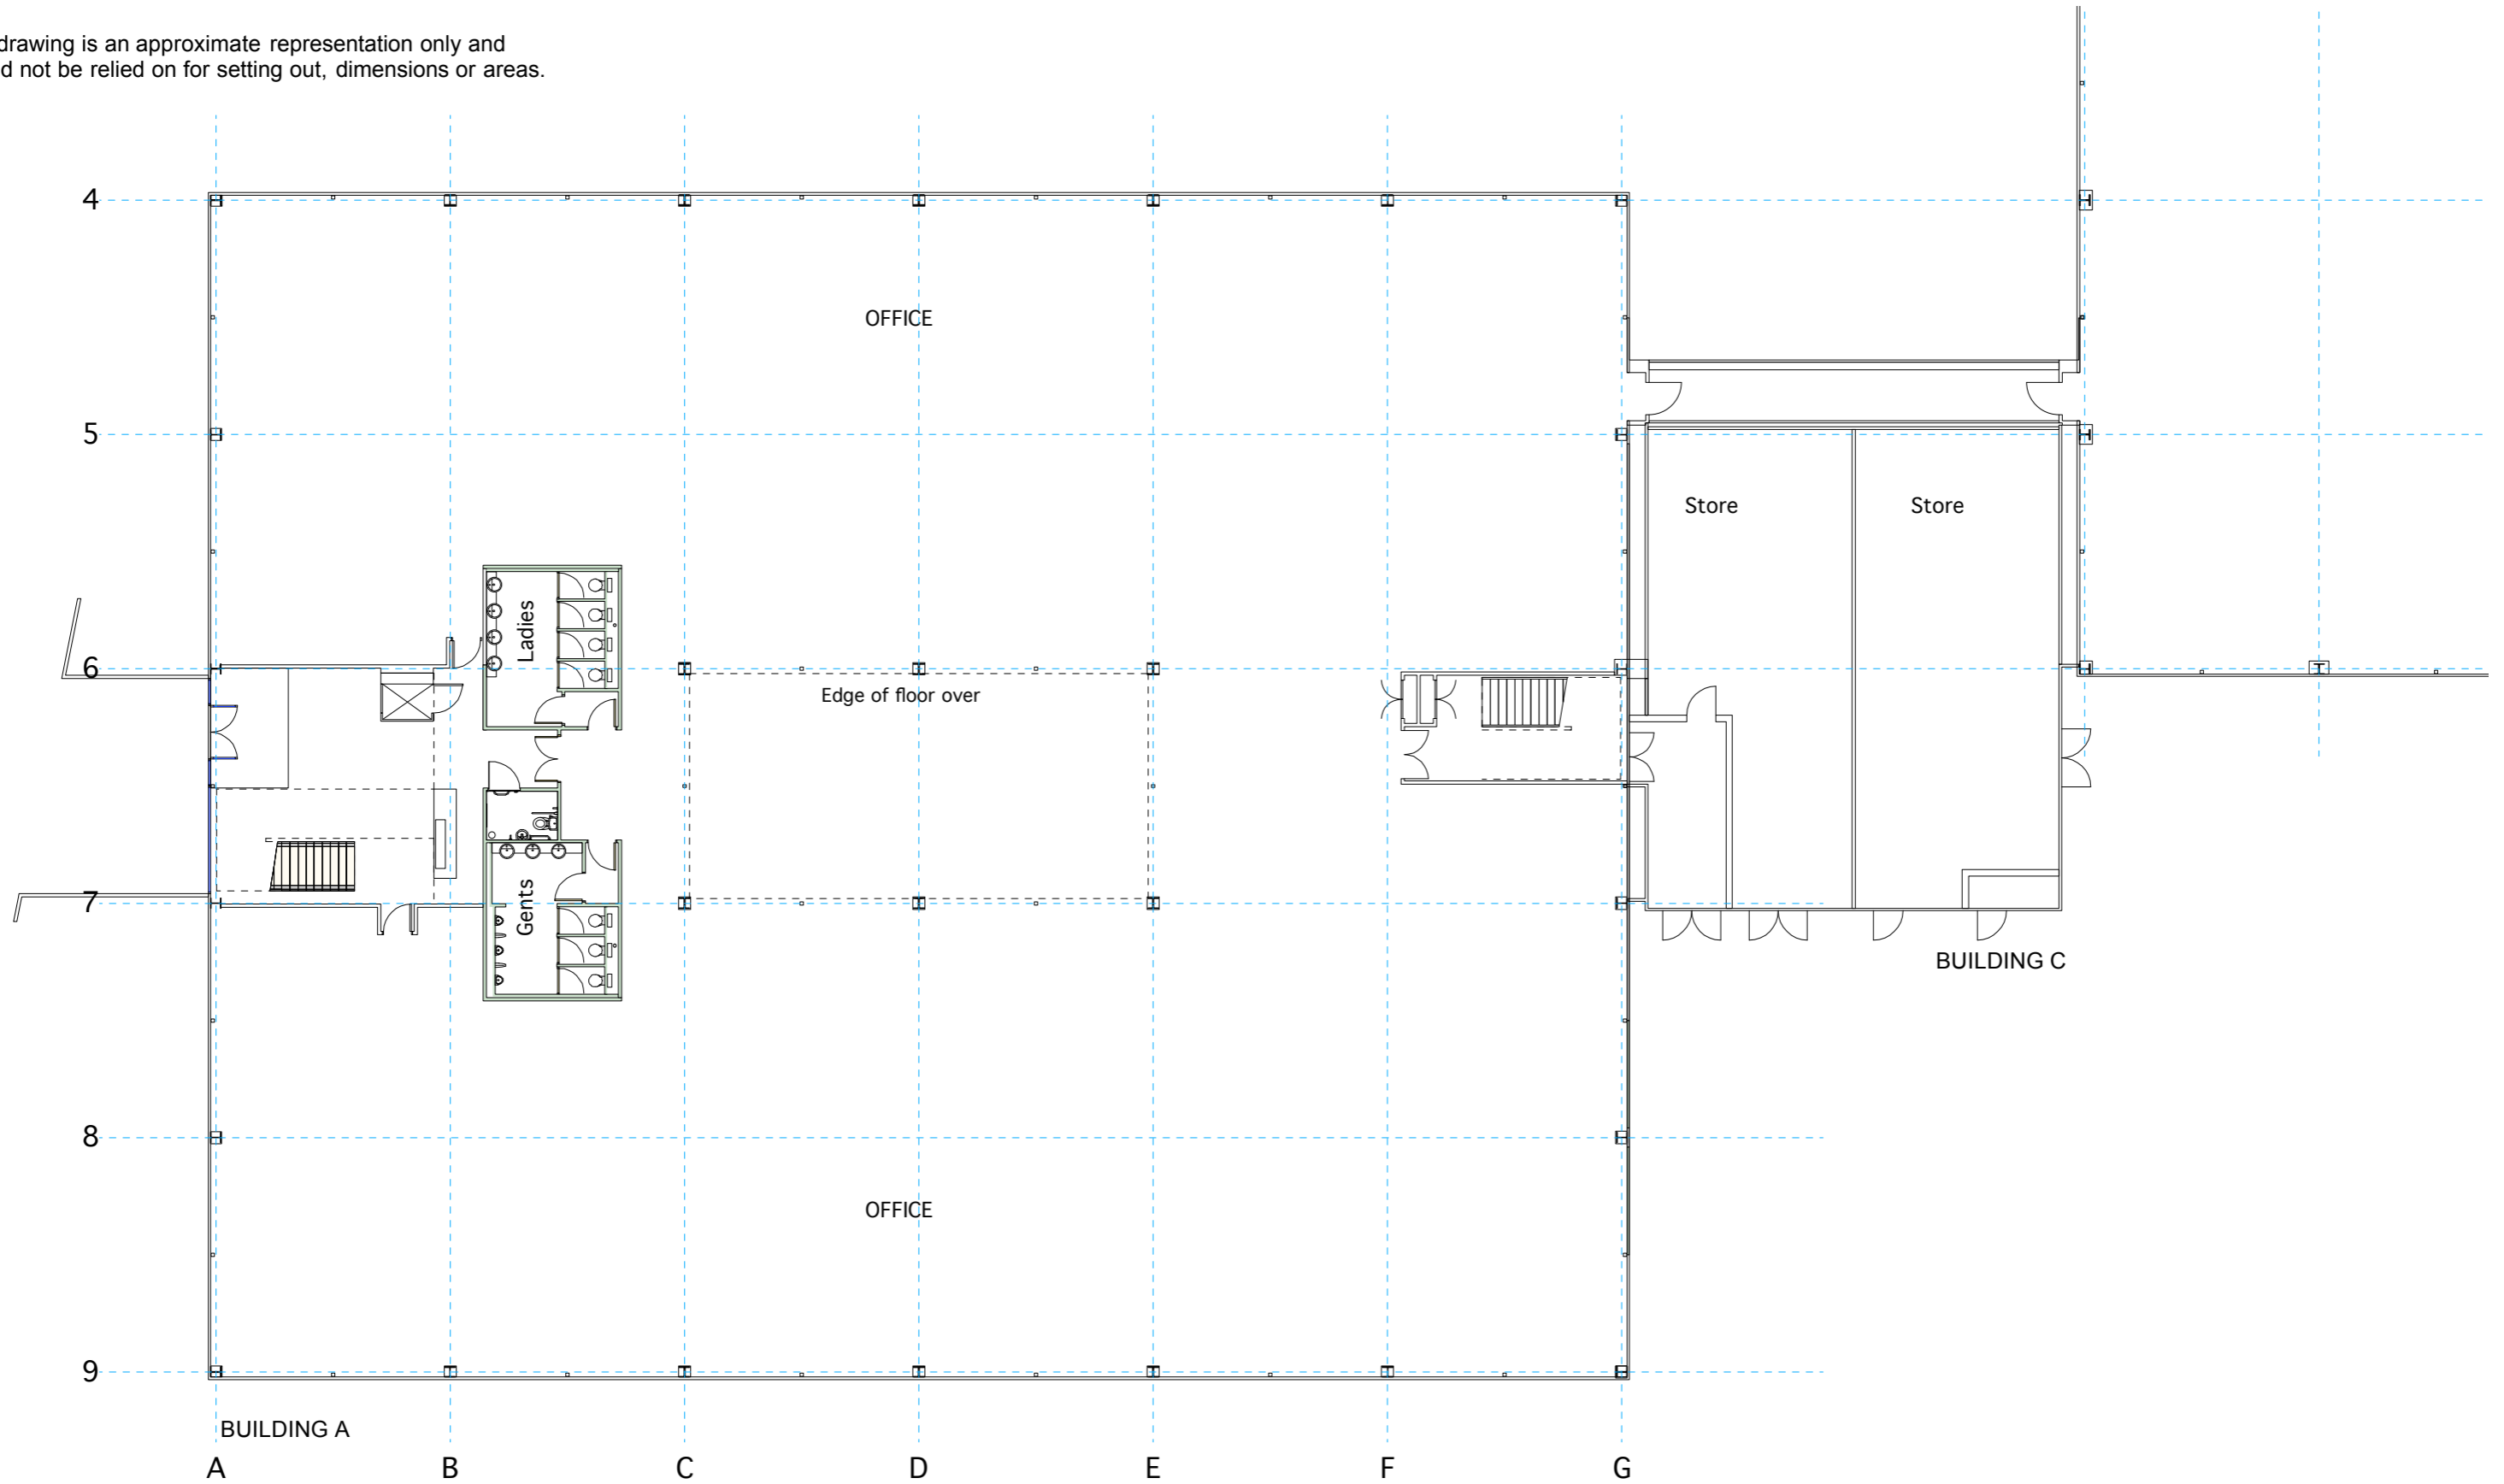

Slater Michael LLP
 Bedford House, 3 Bedford Street, London WC2E 9HD
 Tel: 020 7836 4884 Fax: 020 7240 2978

Title: **GROUND FLOOR A and C as proposed**

Client: **Brenco (one) Ltd & Brenco (two) Ltd**

Scale: **1:200@ A3**

Drawn: **jwg**

Date: **June '07**

Project: **23 GATWICK ROAD, CRAWLEY**

Drawing No.: **1924/20**
 Revision: **080508**