
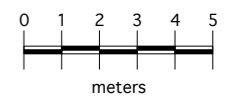
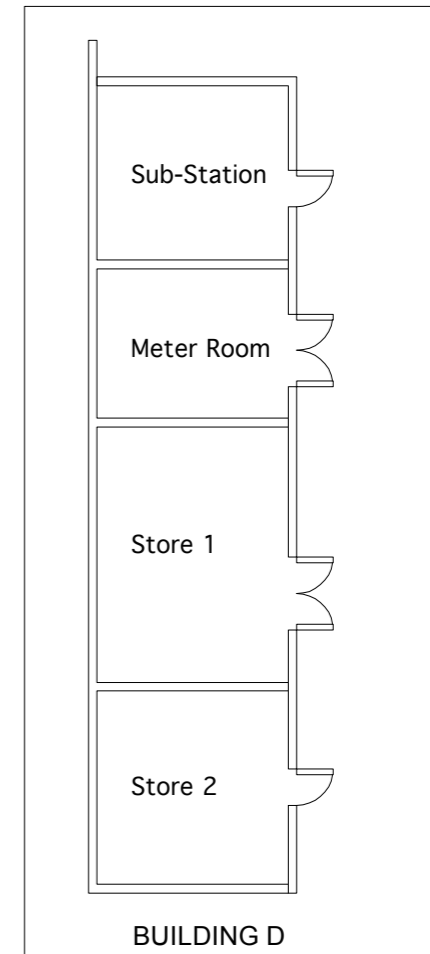


This drawing is an approximate representation only and should not be relied on for setting out, dimensions or areas.

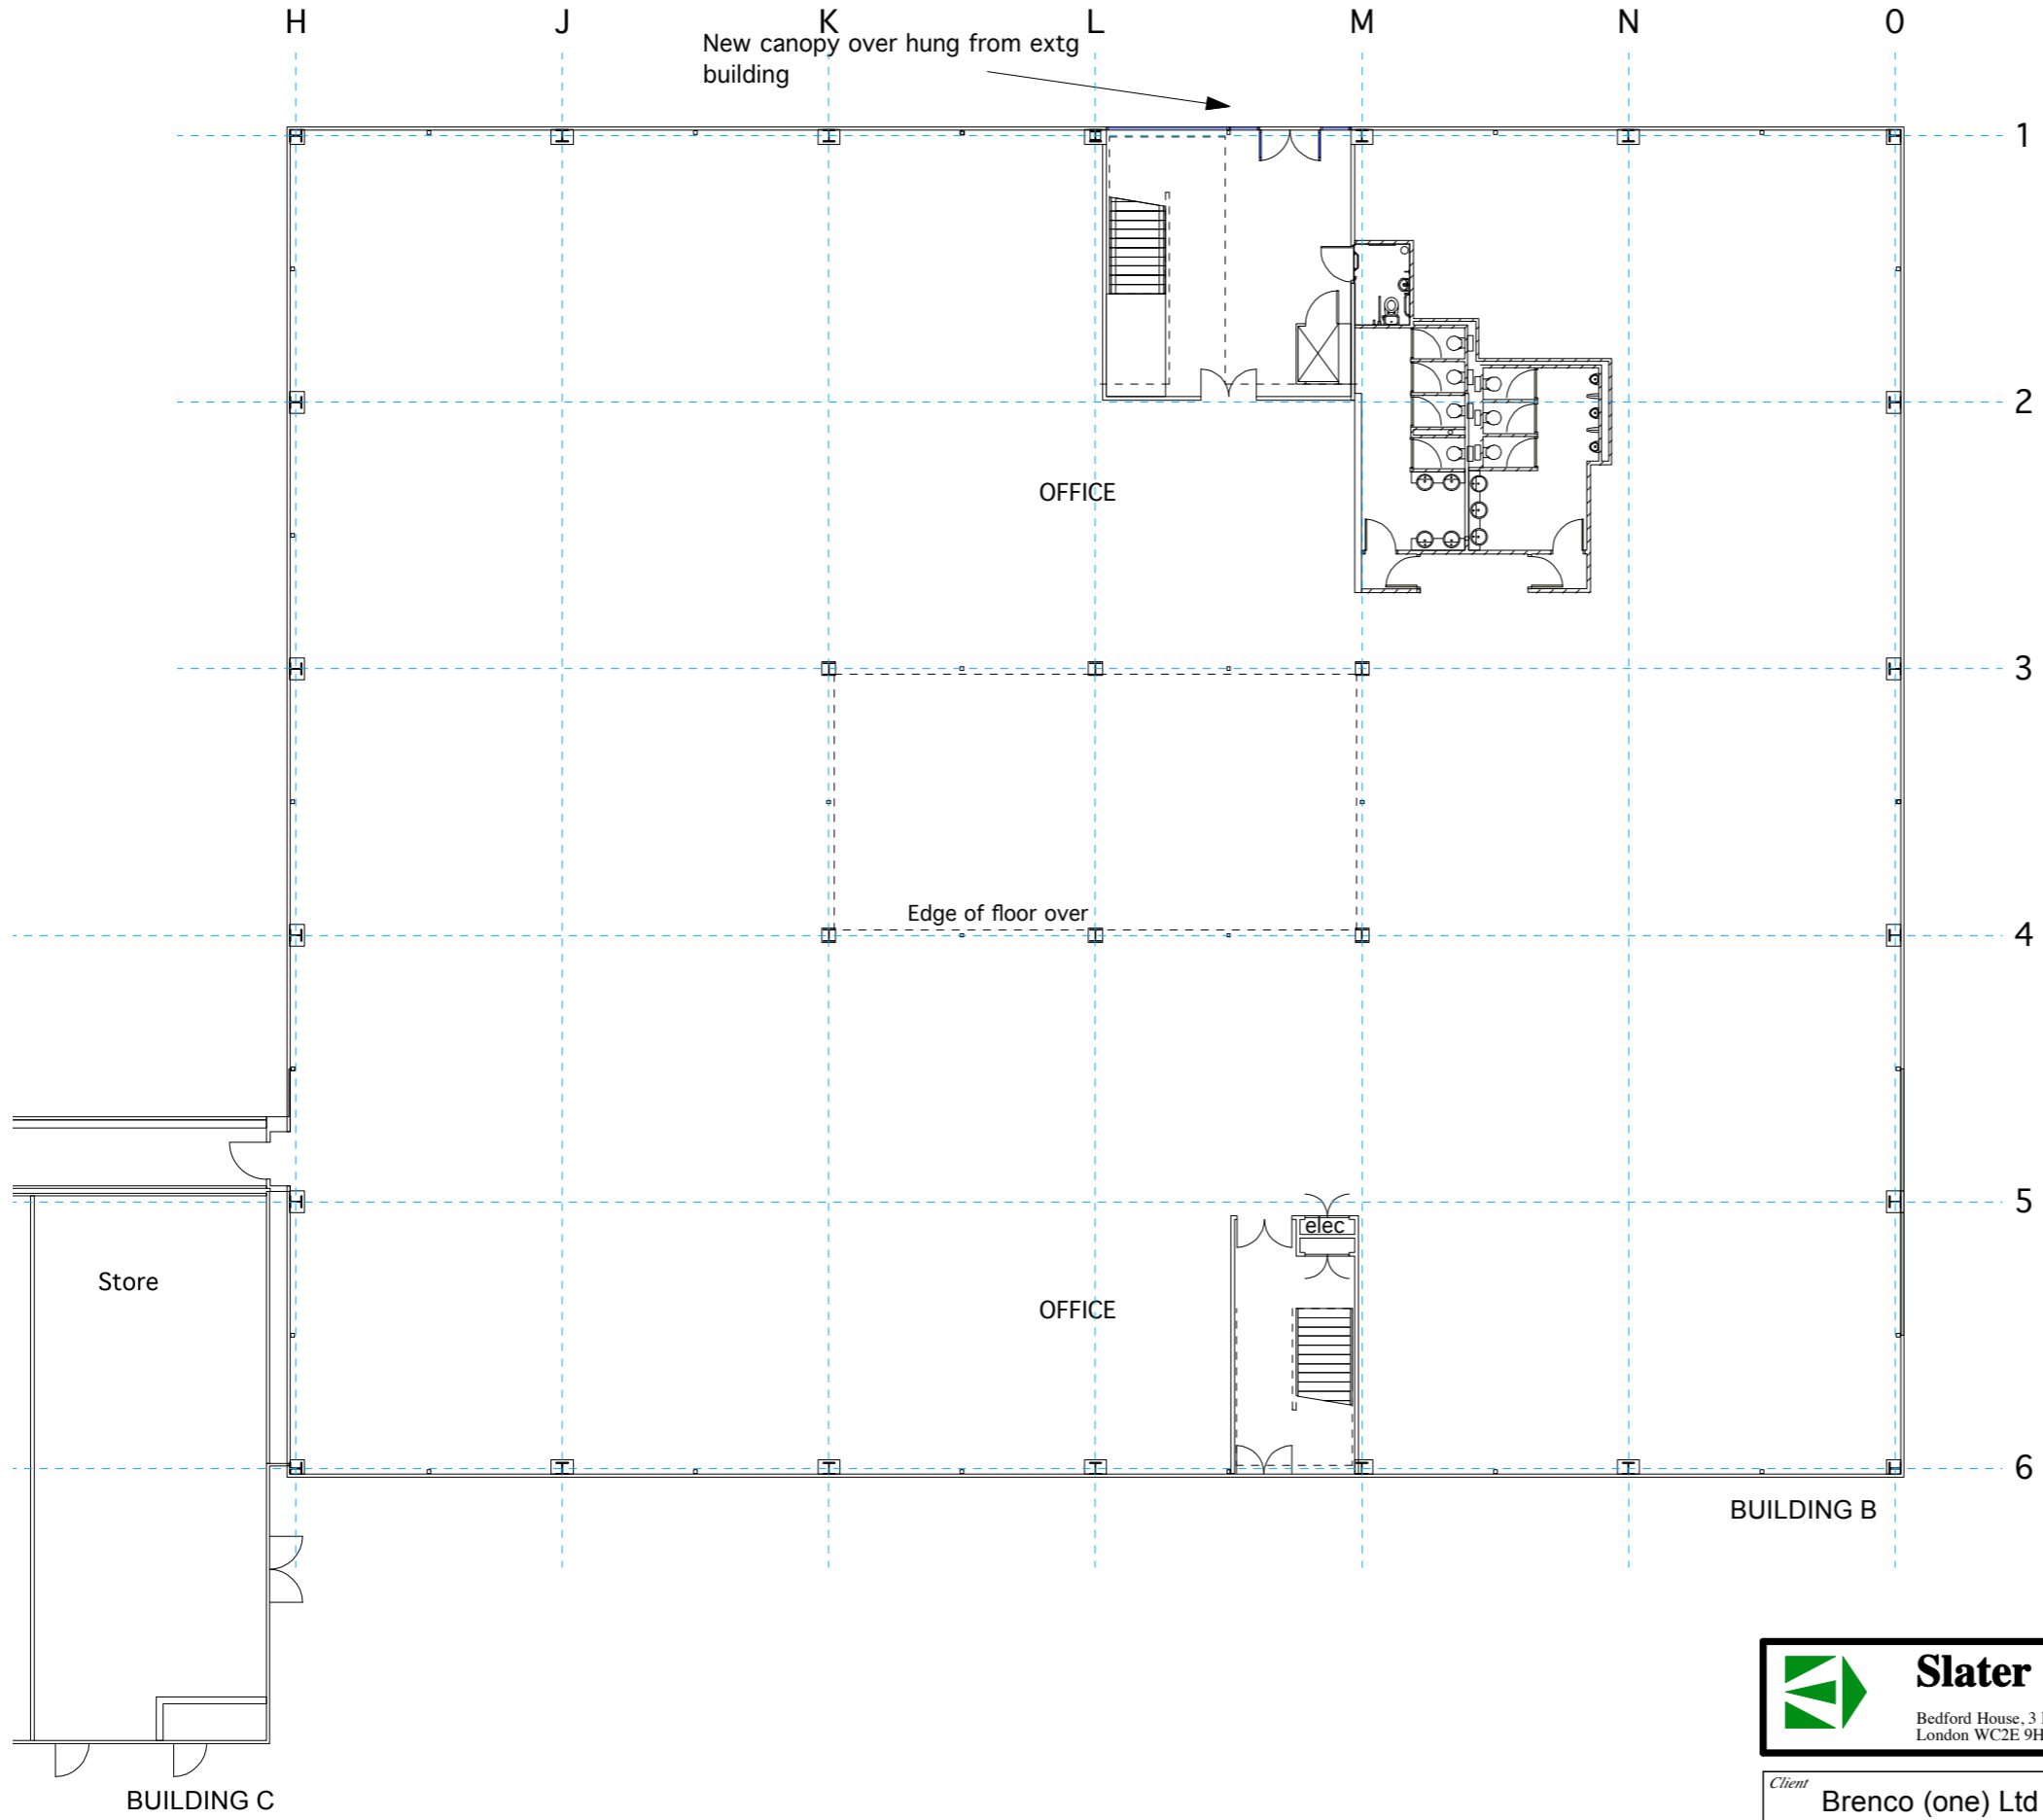

**Slater Michael LLP**  
 Bedford House, 3 Bedford Street, London WC2E 9HD  
 Tel: 020 7836 4884 Fax: 020 7240 2978

Title: **GROUND FLOOR B as proposed**

Client: **Brenco (one) Ltd & Brenco (two) Ltd**

Scale: **1:200@ A3** Drawn: **jwg** Date: **June '07**

Project: **23 GATWICK ROAD, CRAWLEY**

Drawing No.: **1924/21** Revision: **080508**